



WESTON

4760 Richmond Road,
Suite 200, Cleveland,
OH 44128

Phone: 440-349-9000

Notice:

The information provided in this drawing is understood to be the reasonable opinion of Weston Inc. which is formulated on information currently available to Weston Inc. without further inquiry or investigation, and as such, it does not constitute a guarantee or warranty of the materials and information hereon, either expressed or implied. Furthermore, Weston Inc. does not assume responsibility and shall not be liable for claims arising from erroneous or incorrect information furnished to it which may or may not be used as a basis for this drawing.

4770 Richmond Rd
Warrensville Heights, OH

DATE:


3/7/24

FILE:

4770 Richmond Road

SHEET:

1

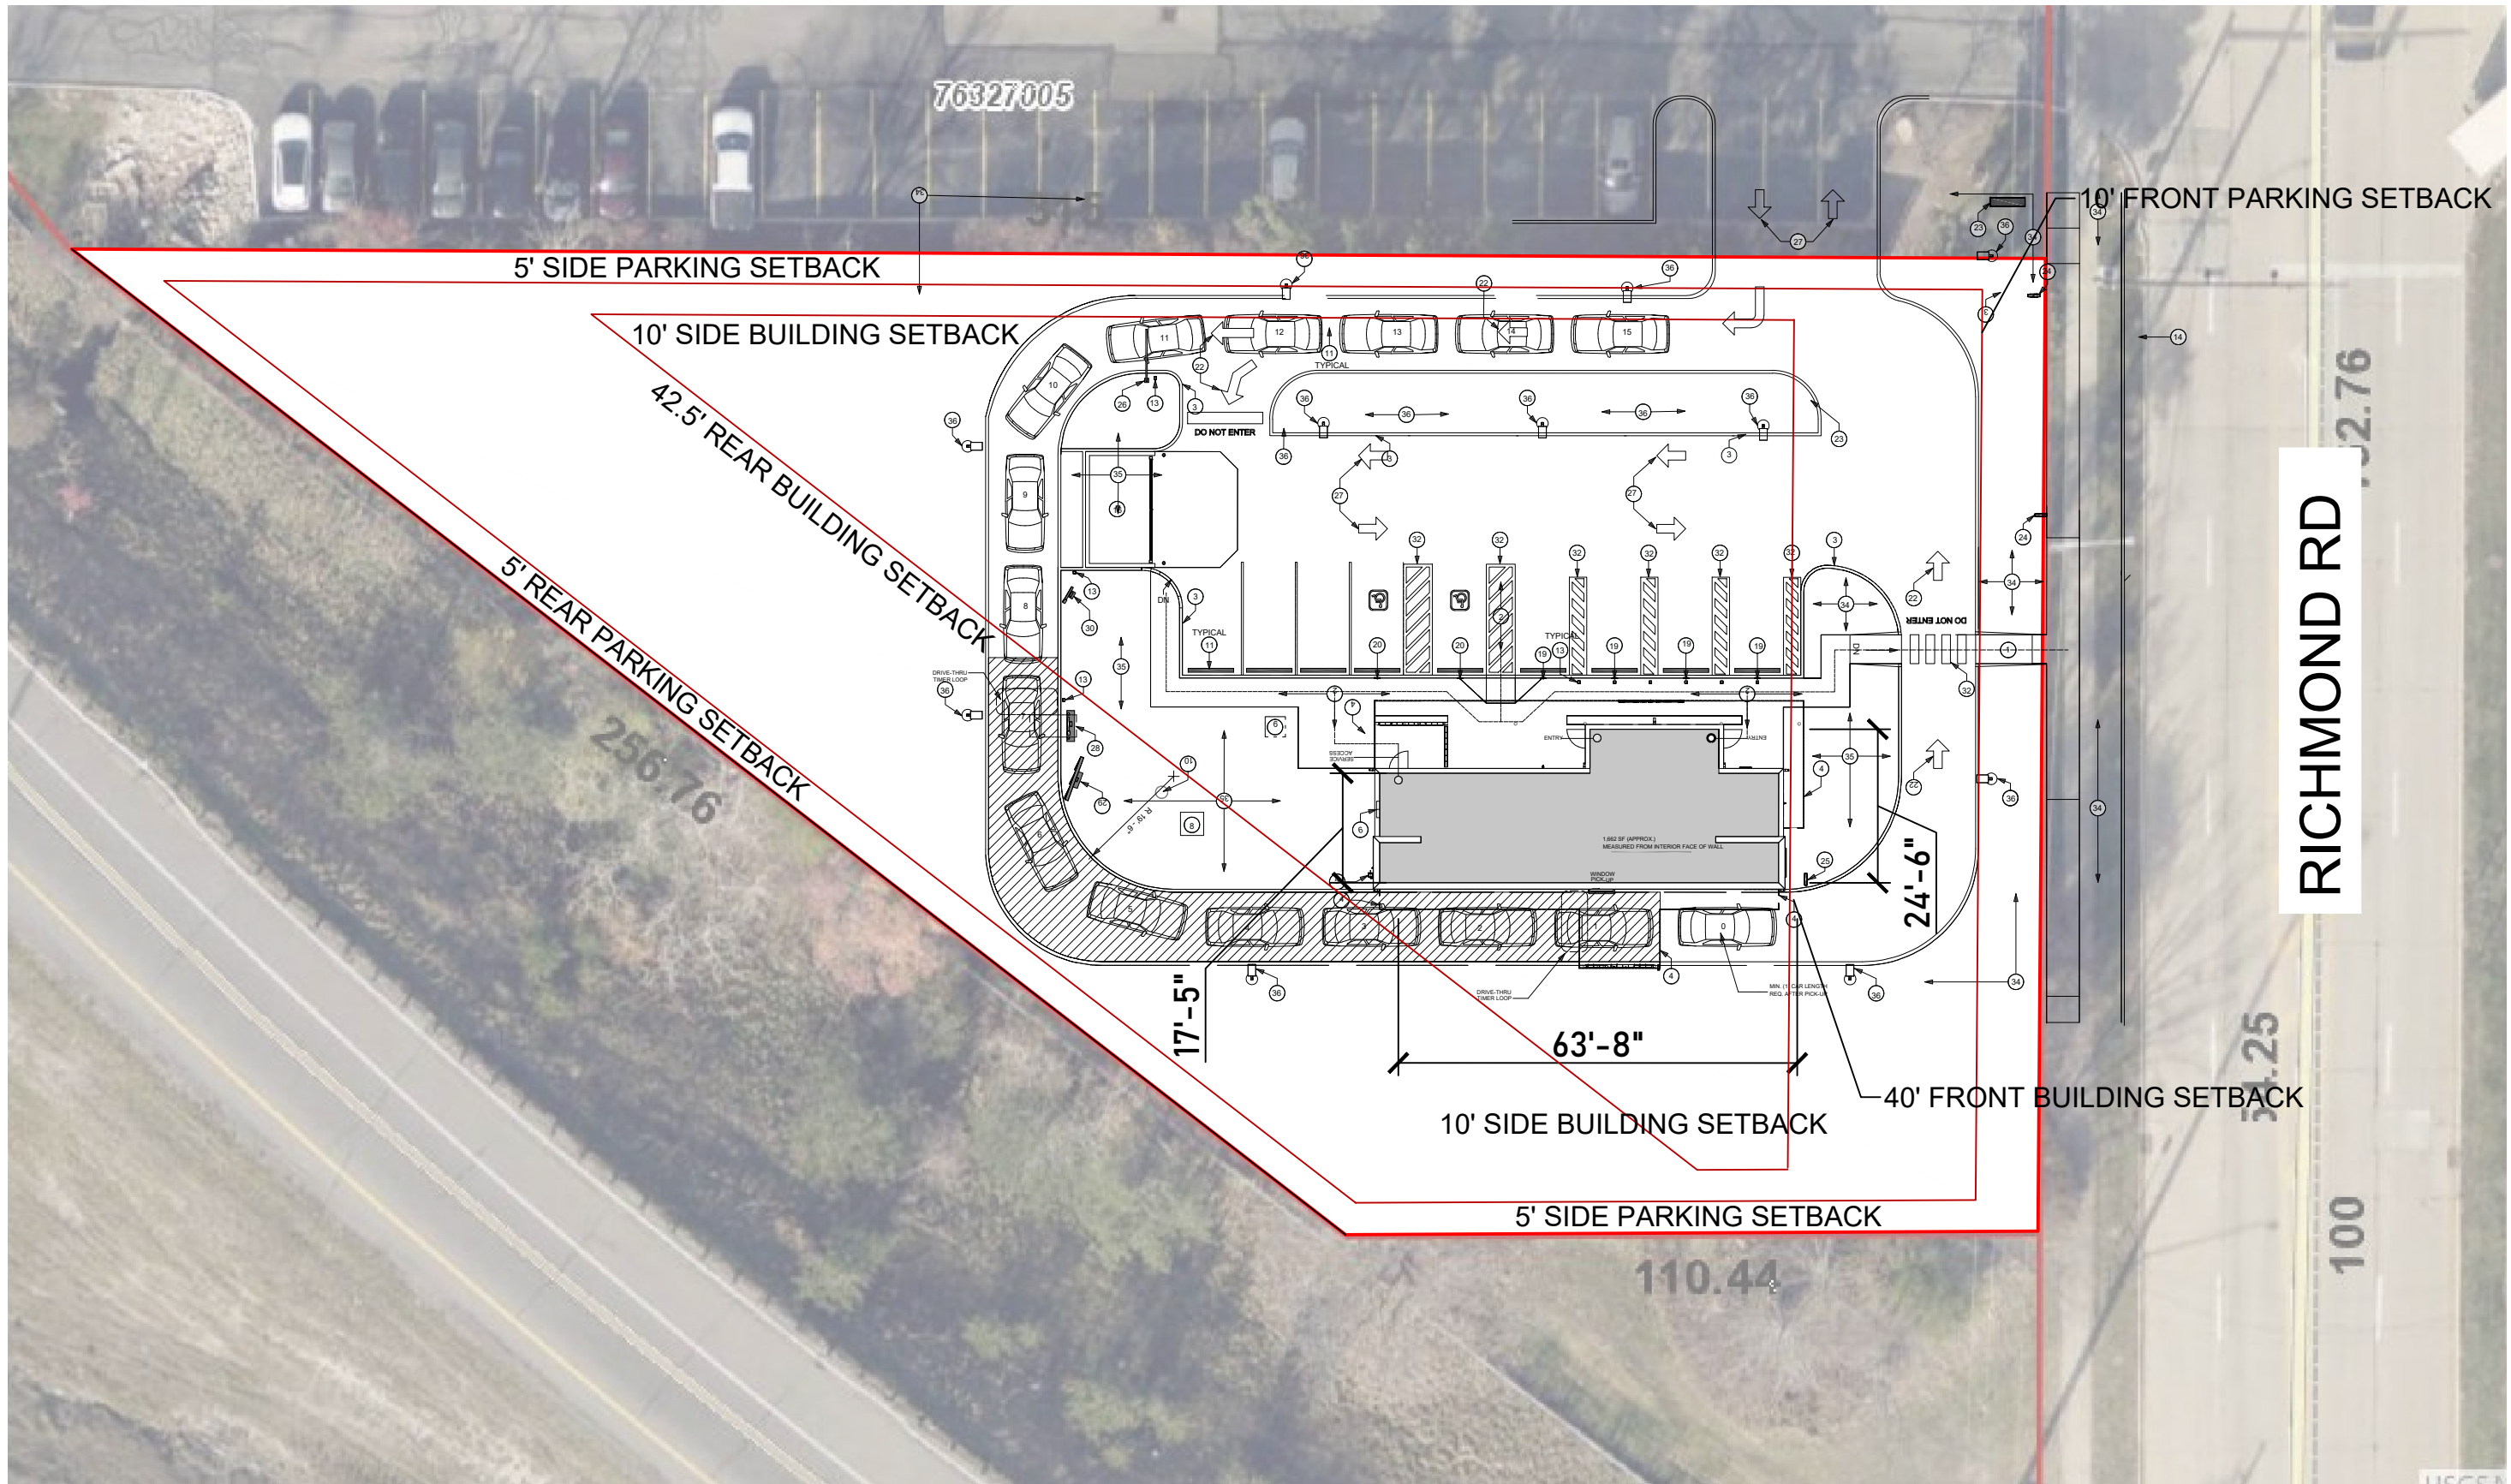

1 Site Plan
1 Scale: NTS